


UNIT D - UPPER FLOOR PLAN
 Scale: NTS 540 Sq.Ft.

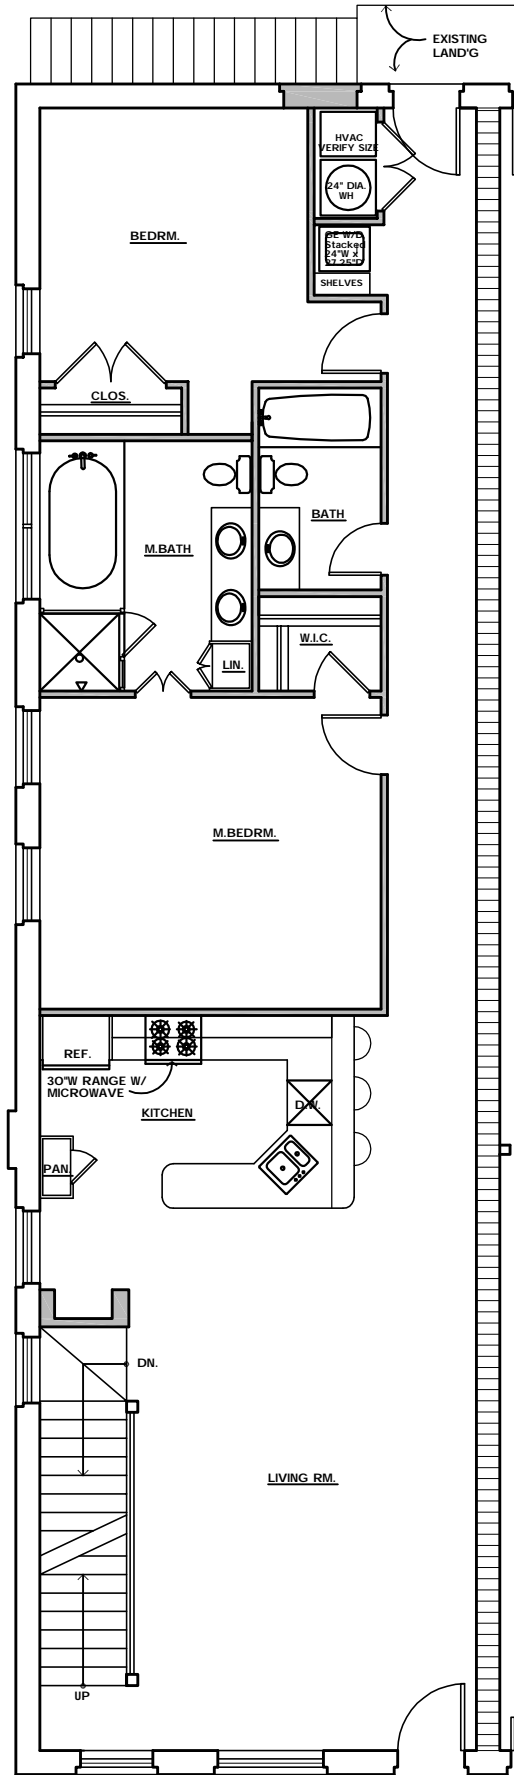

UNIT D - LOWER FLOOR PLAN
 Scale: NTS 1610 Sq.Ft.

BALCONY